


PLAN

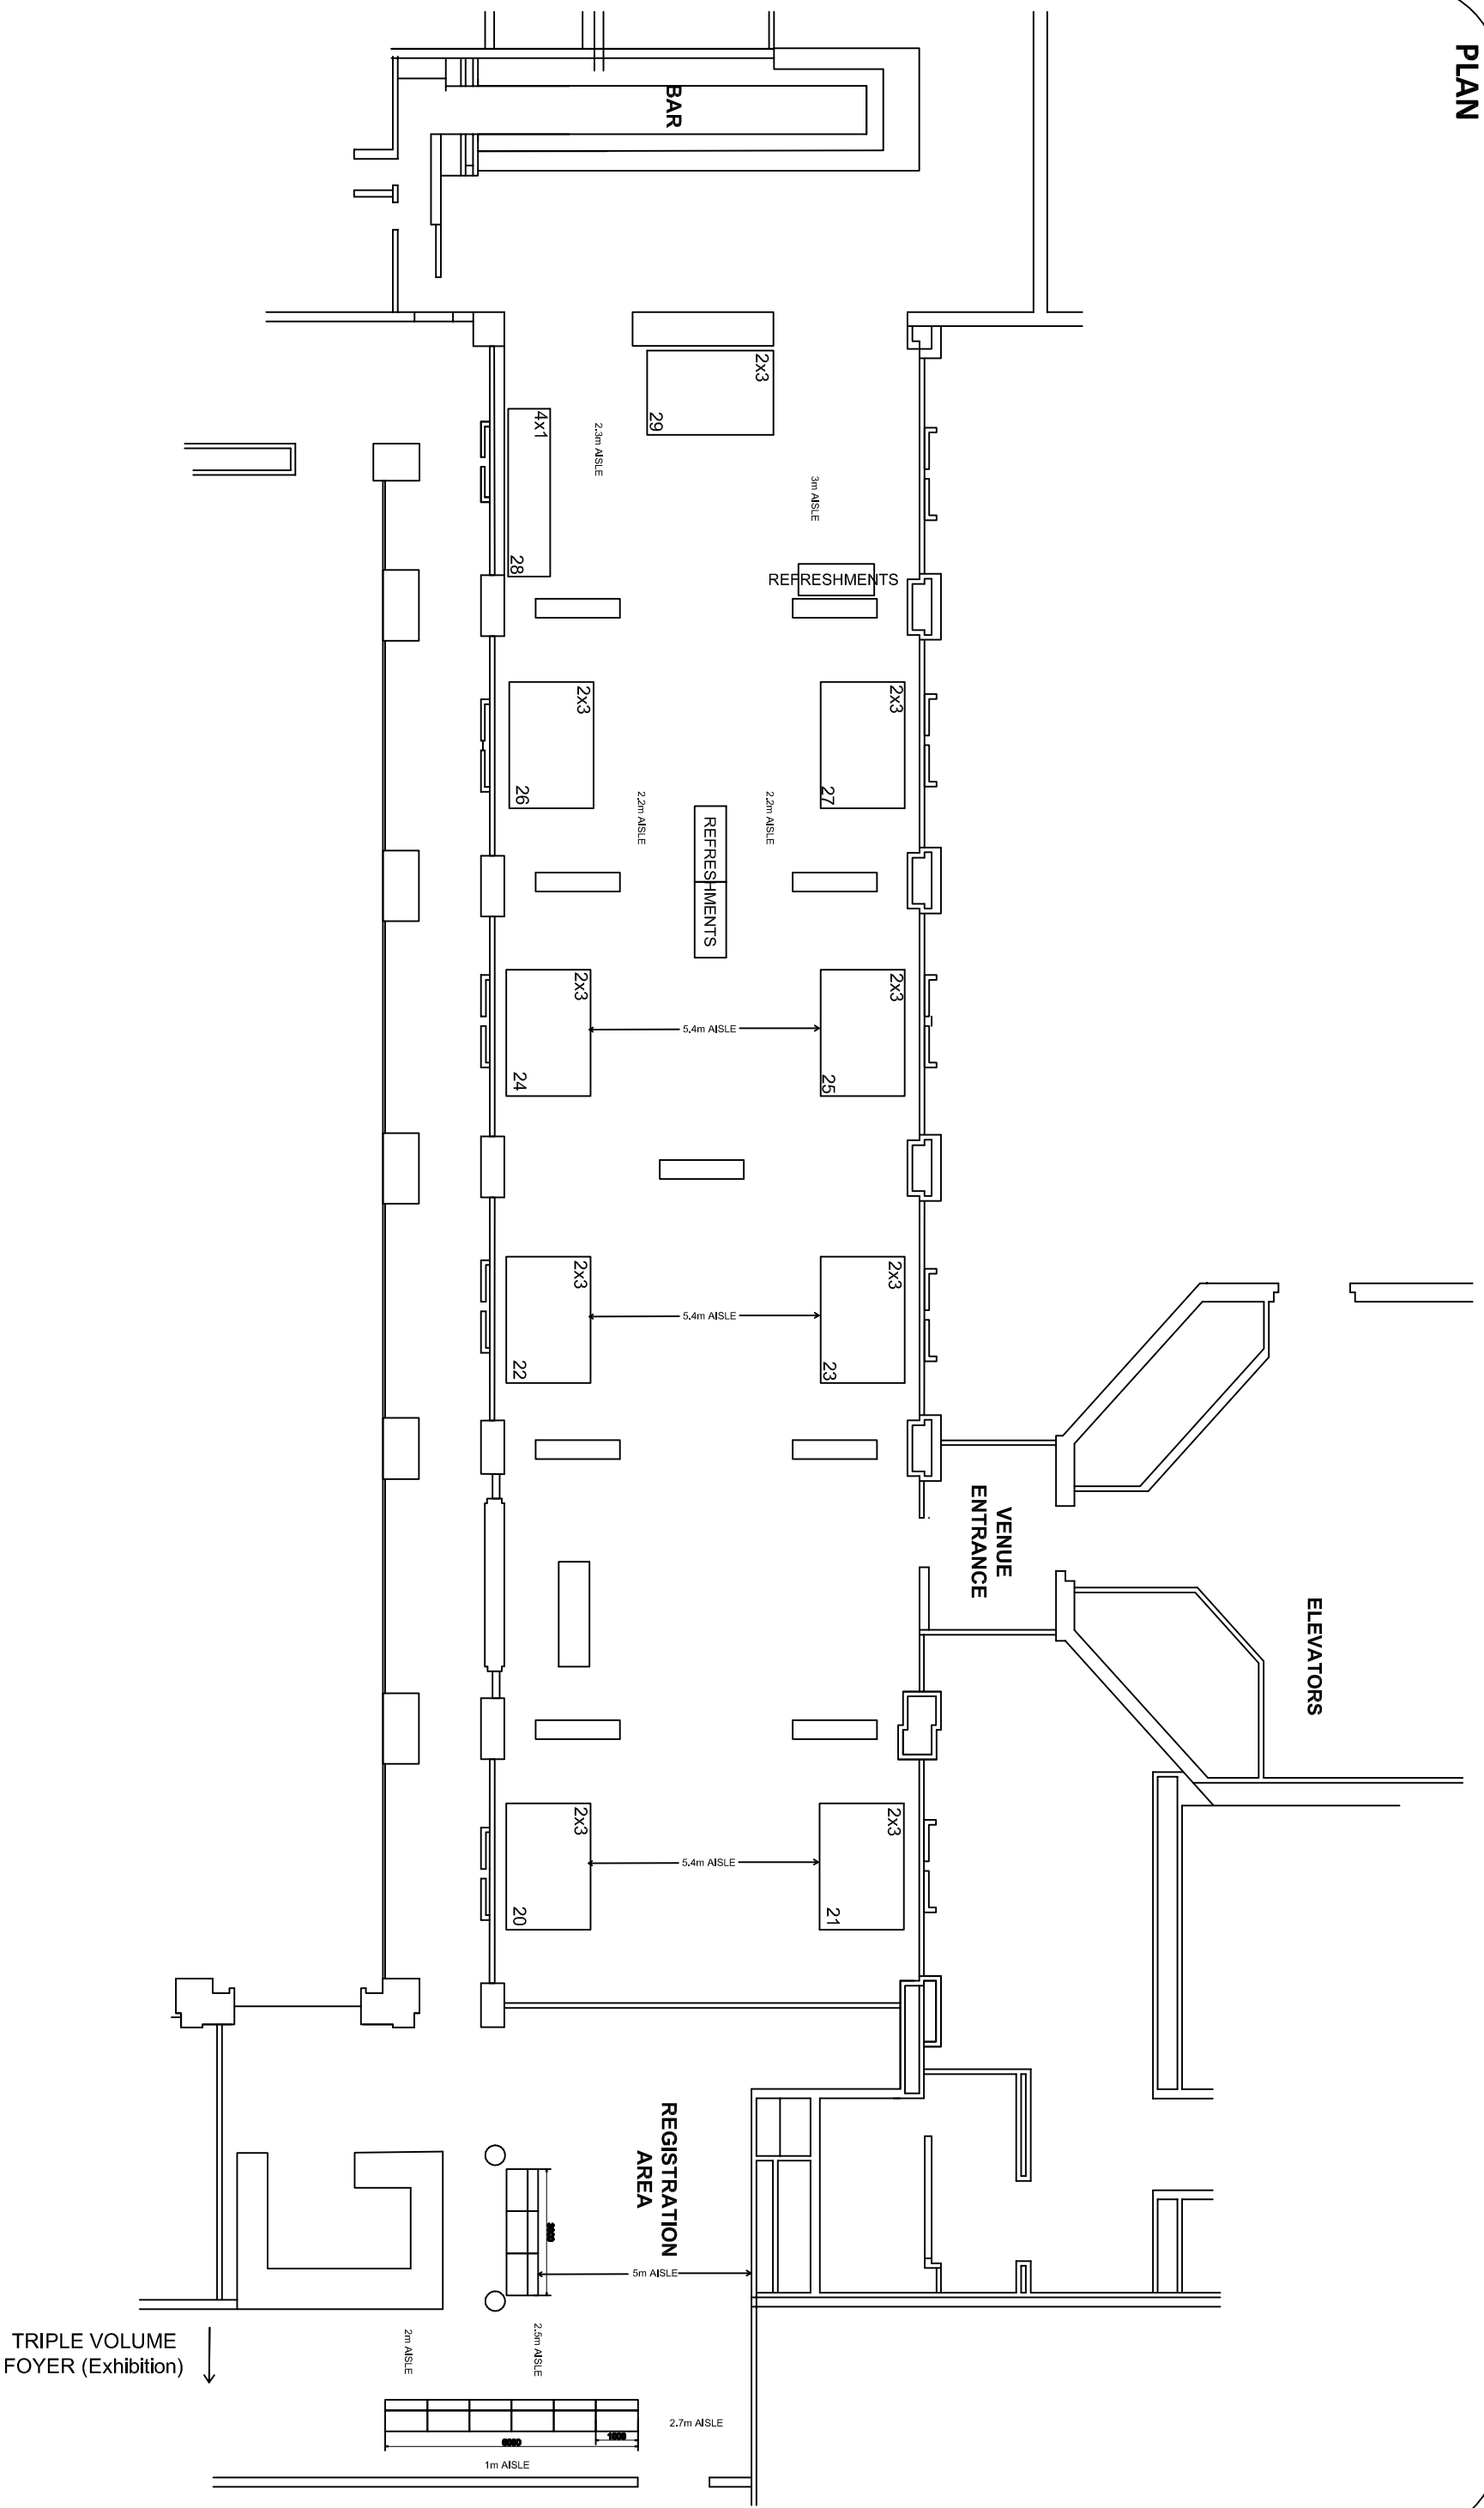

SHOW / STAND : HASA 2018
SHOW DATES : 1-3 October 2018
DRAWING TITLE : Op 3 Layout - The Gallery

VENUE : The Campus - Gallery

COPYRIGHT RESERVED



DRAWING DATE / REV : 24 September 2018
DRAWING SCALE : NTS
DESIGNER : Karen Robinson